
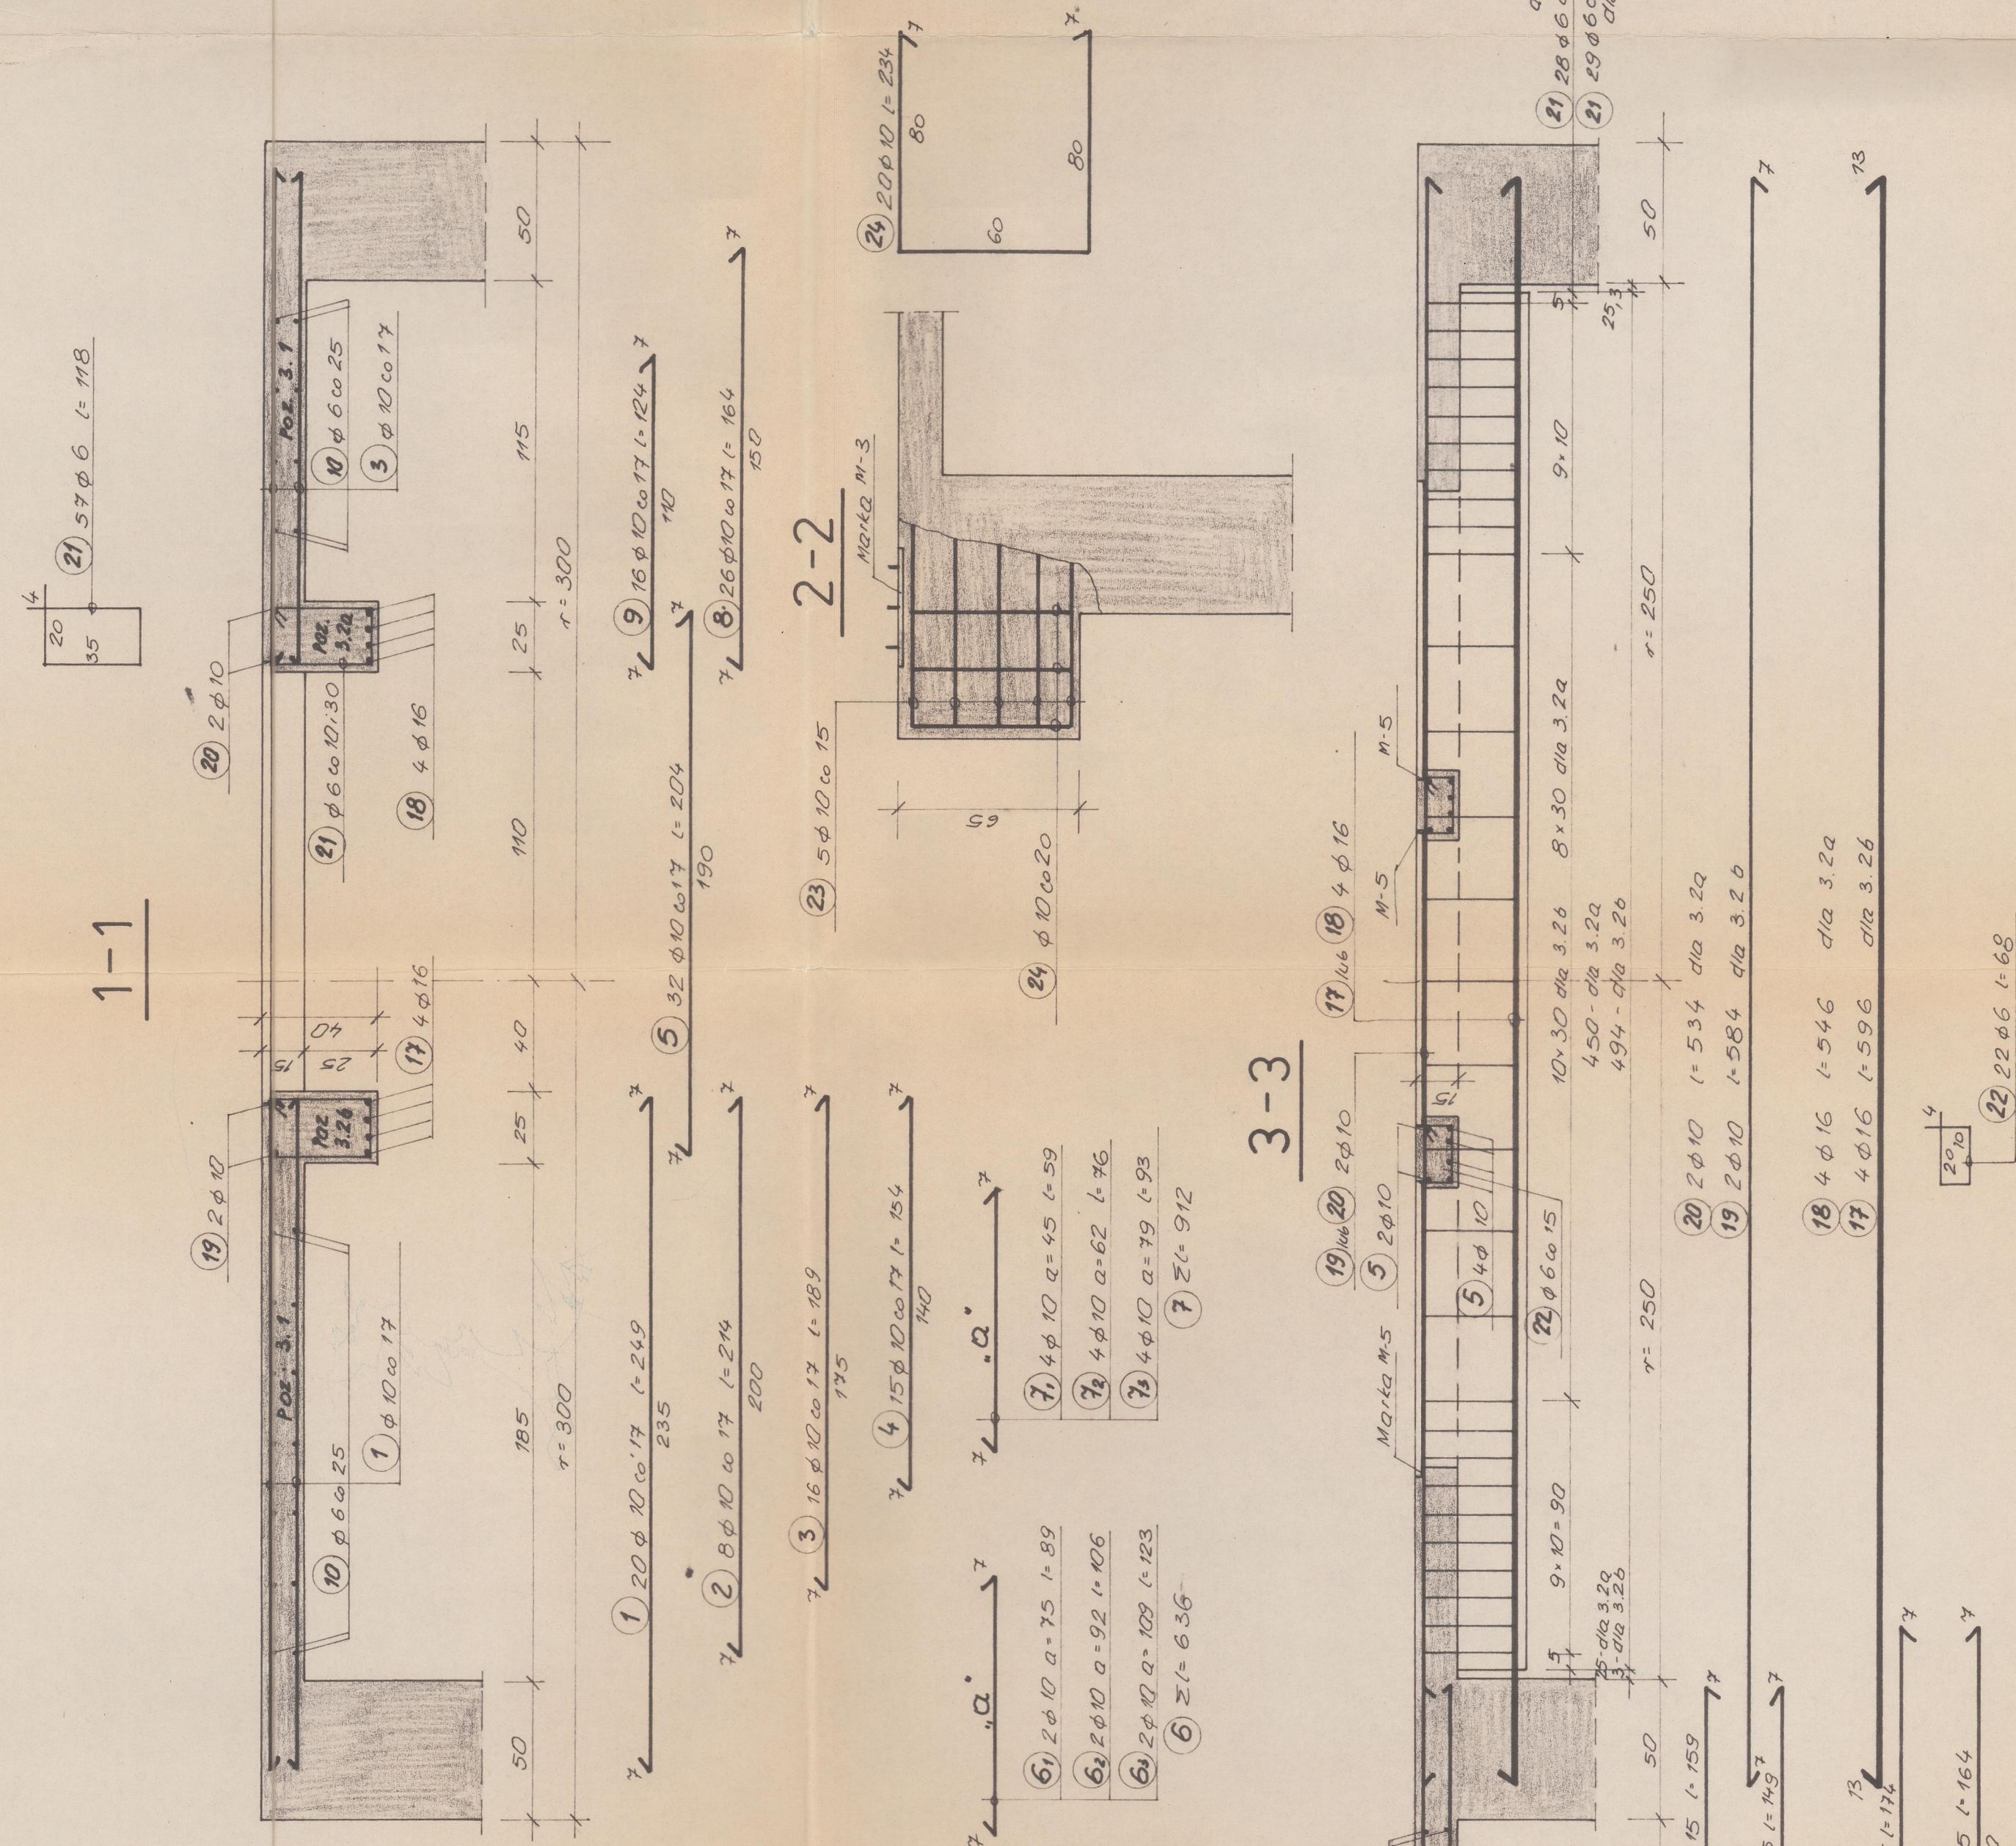


Widok z góry

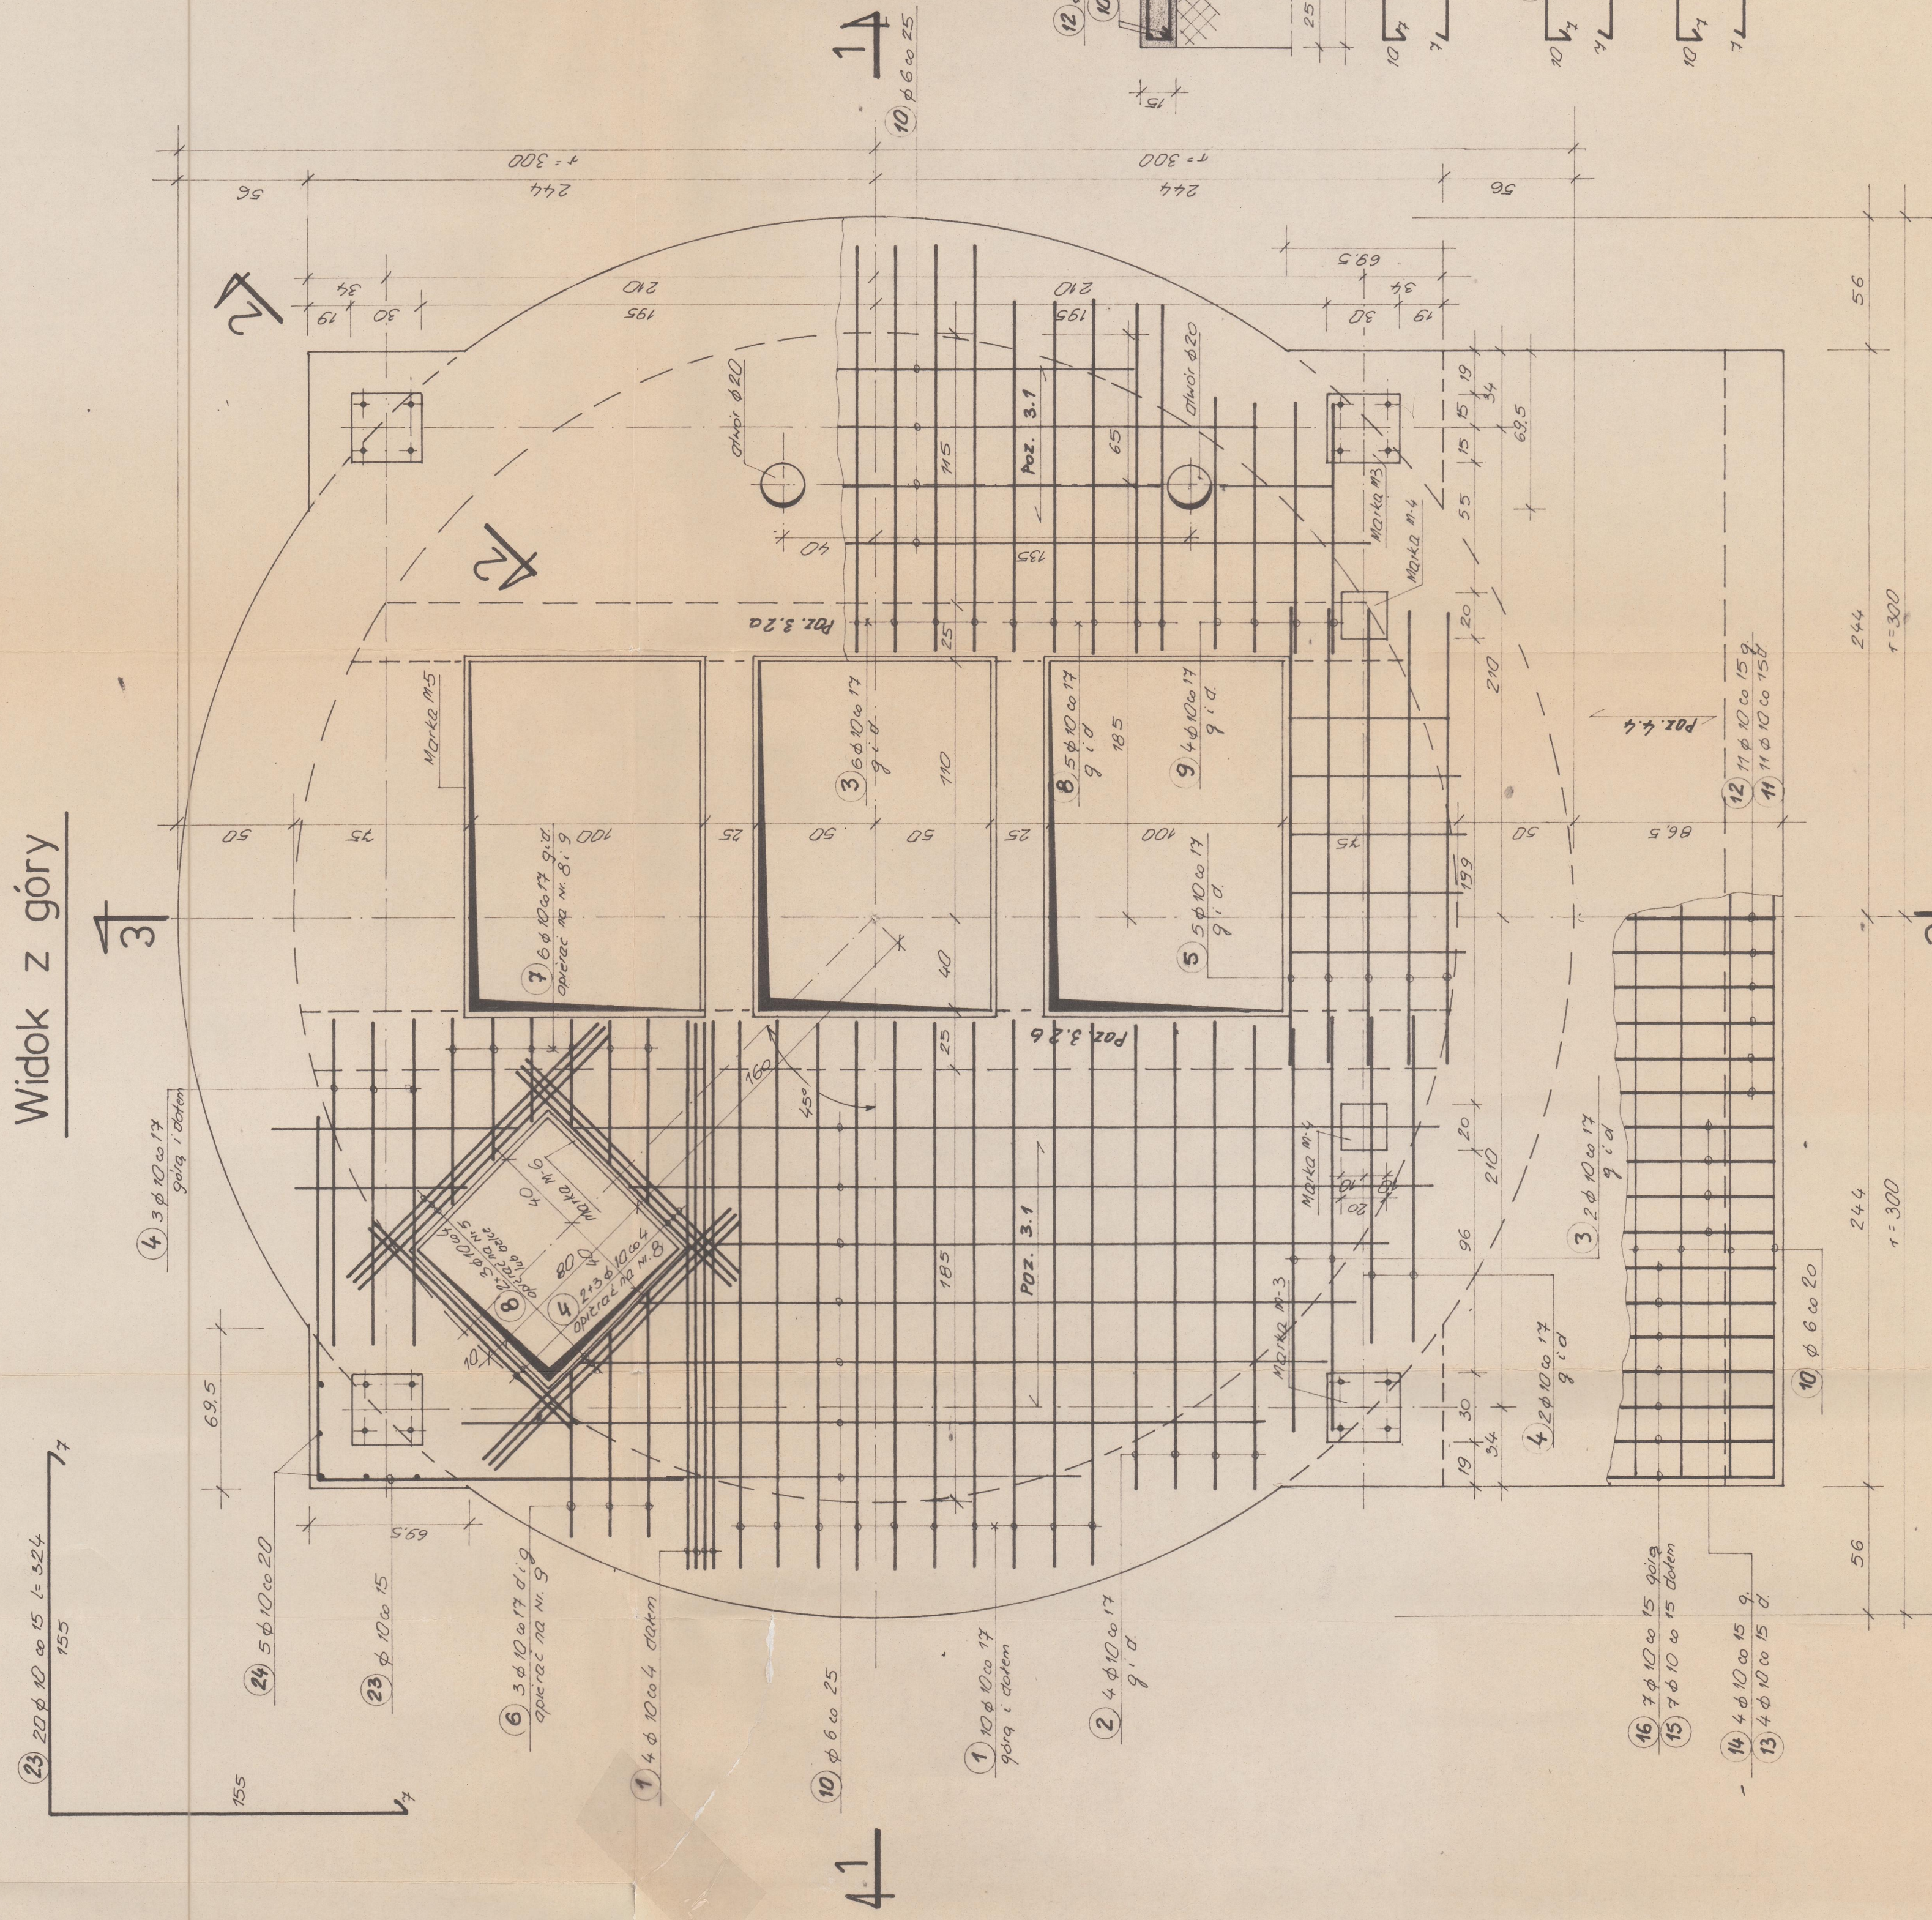

WYKAZ STALI					Stal S10S A-O	
Nr	φ	L cm	Mosc	φ 6	φ 10	φ 16
1	10	249	20		49,80	
2	10	214	8		17,10	
3	10	169	16		30,20	
4	10	154	15		23,10	
5	10	204	32		65,30	
6	10	216 36	—		6,40	
7	10	Σ 16 912	—		9,10	
8	10	124	26		42,70	
9	10	124	16		19,90	
10	6	Σ 16 500	—	155,00		
11	10	149	11		16,40	
12	10	159	11		17,50	
13	10	164	8		13,10	
14	10	174	8		13,90	
15	10	214	14		30,00	
16	10	224	14		31,40	
17	16	596	4			23,90
18	16	546	4			21,90
19	10	584	2		11,70	
20	10	534	2		10,70	
21	6	118	57	67,30		
22	6	68	22	15,00		
23	10	324	20		64,80	
24	10	234	20		46,80	
Razem m Stali				273,30	519,90	45,80
Masa 1m w kg				0,222	0,617	0,58
Masa Stali w kg				52,70	330,80	72,40

BETON B-20
STAL A-0 StOS

MARKI WG RYS. NR. 9